




THIRD FLOOR PLAN @ STREET




SECOND FLOOR PLAN @ STREET

 


FIRST FLOOR PLAN @ STREET

preliminary

ESTIMATING DRAWING ONLY, DO NOT BUILD FROM THESE PLANS, CHANGES WILL OCCUR!!

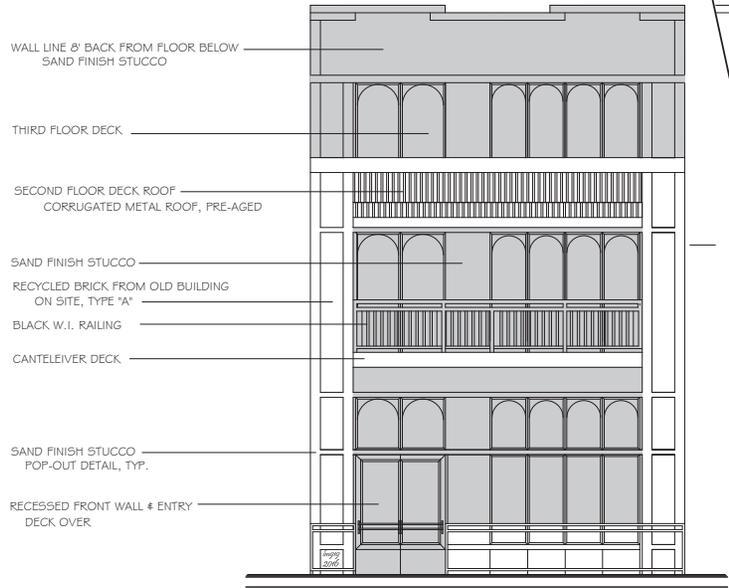

LOOKING WEST

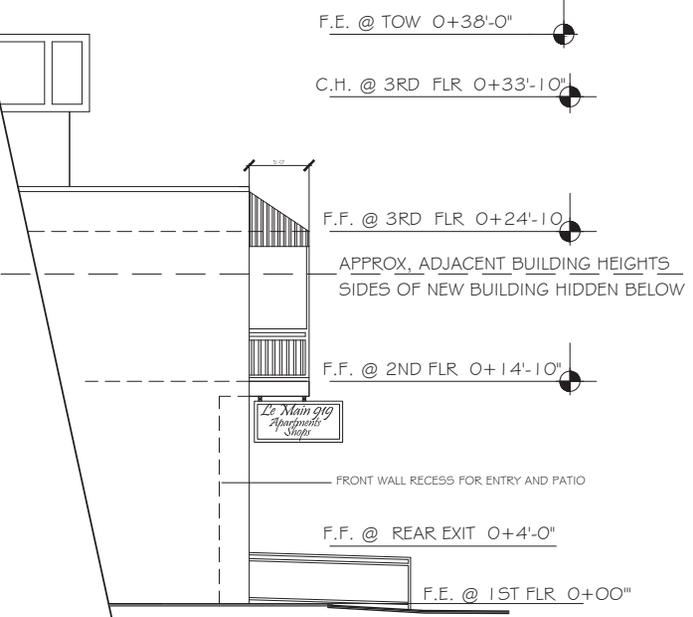

LaMain 919 LLC
Render

REVISIONS	BY

Bianchi Architecture
ARCHITECTURE - LANDSCAPE ARCHITECTURE
100 SOUTH 2ND STREET, TUCSON, AZ 85724

LE MAIN 919 MIXED USE BUILDINGS
John/Val Haupt, Michelle Haupt
MAIN STREET and CACTUS
COTTONWOOD, AZ

DATE	5/8/16
SCALE	1/4" = 1'-0"
DRAWN	SJB
JOB	MUS415
SHEET NO.	A1.3
OF x	